



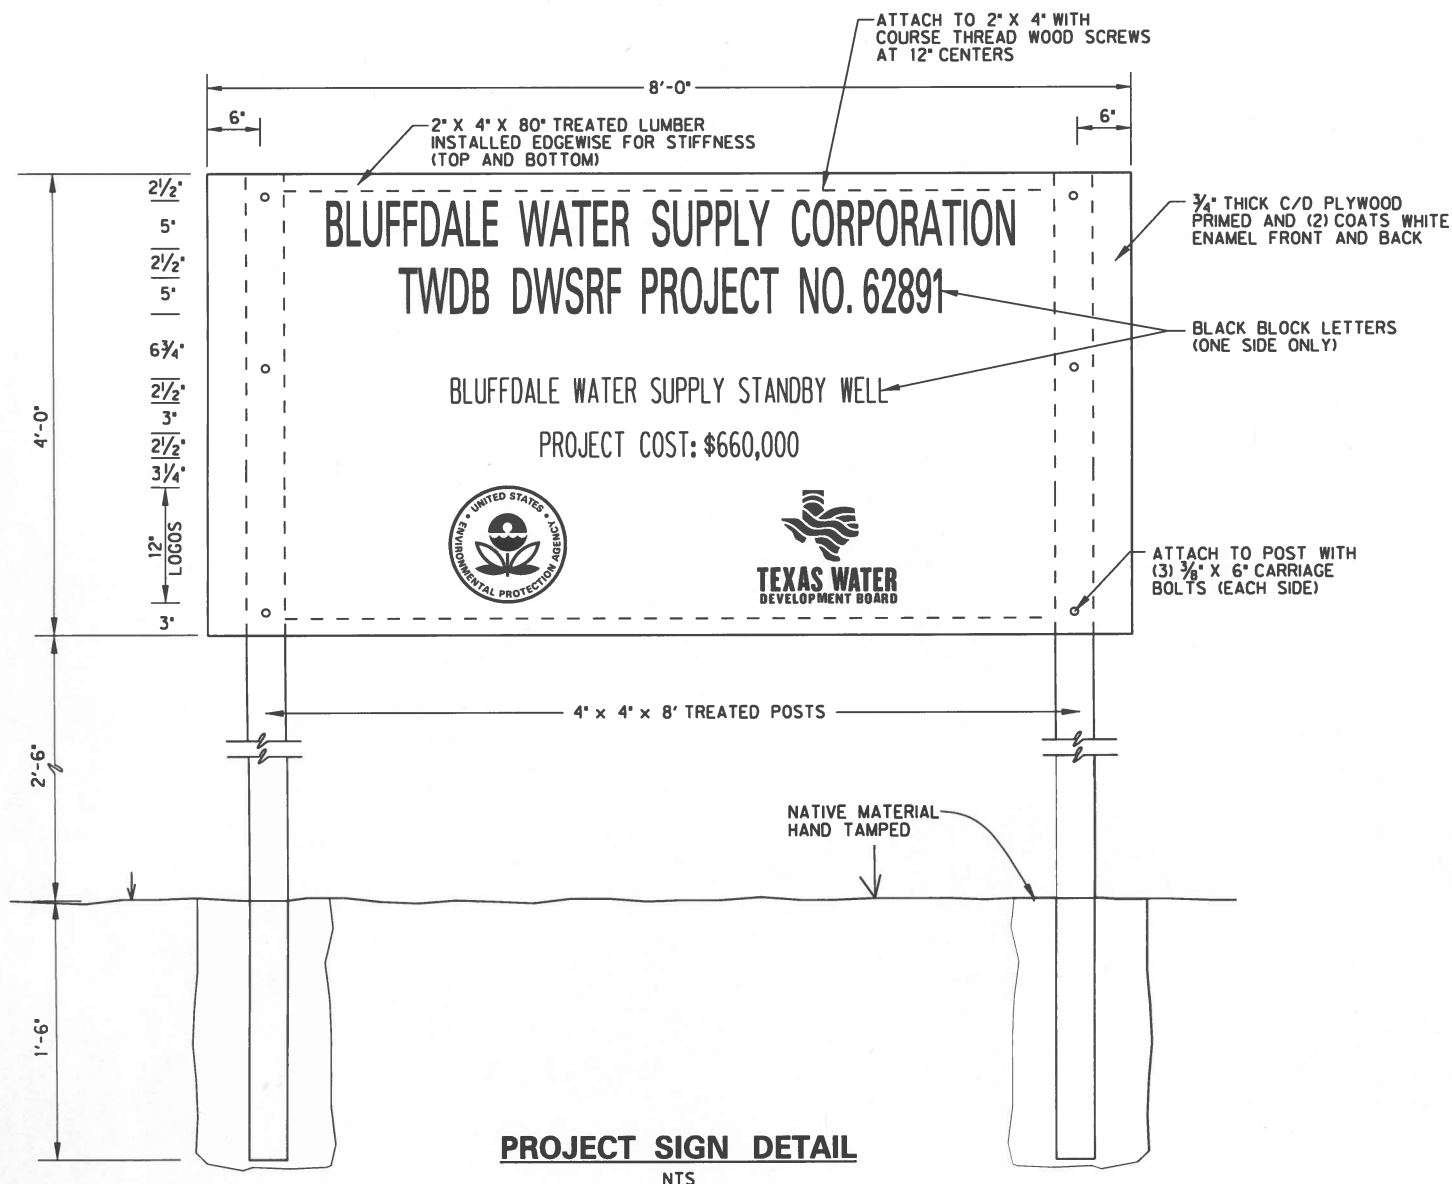

PROJECT SIGN DETAIL

NTS

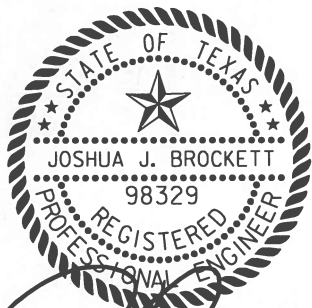

BLUFF DALE
WATER SUPPLY CORPORATION
ERATH COUNTY, TEXAS

PROJECT SIGN

CE CHILDRESS ENGINEERS
ENGINEERS & CONSULTANTS
211 N. RIDGEWAY DRIVE
CLEBURNE, TEXAS 76033
TEX. REG. NO. F-702

11/20/2025

12042 PROJECT SIGN DETAIL

11/20/2025